




Notes :
 - Preliminary concept drawing of a D8 Flat Stop, based on a E8 Flat Stop.

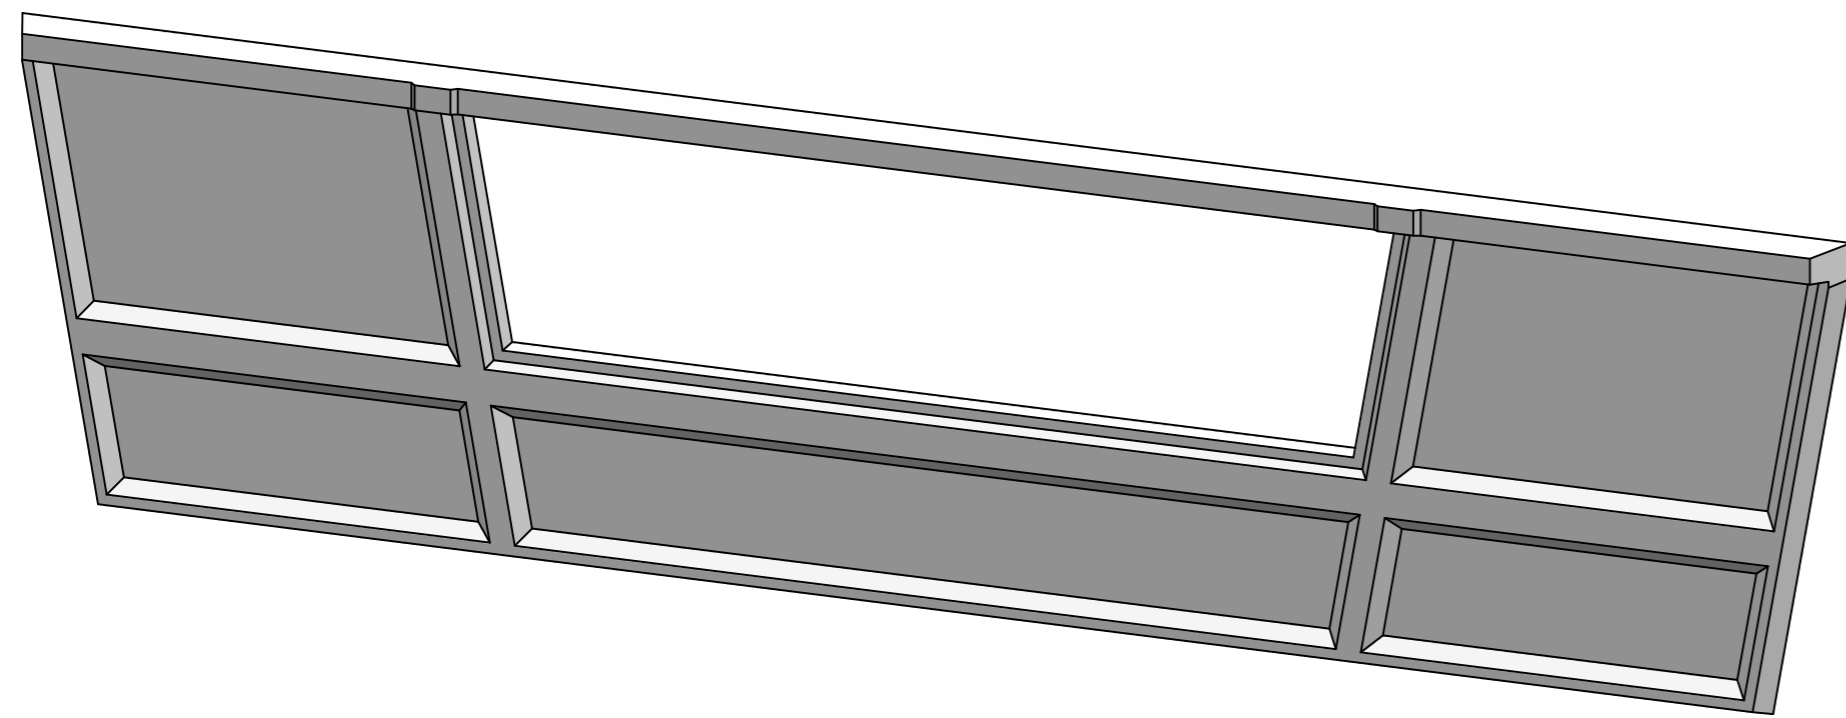

D8 Flat Stop Concrete
 Upstream view, Scale 1:20

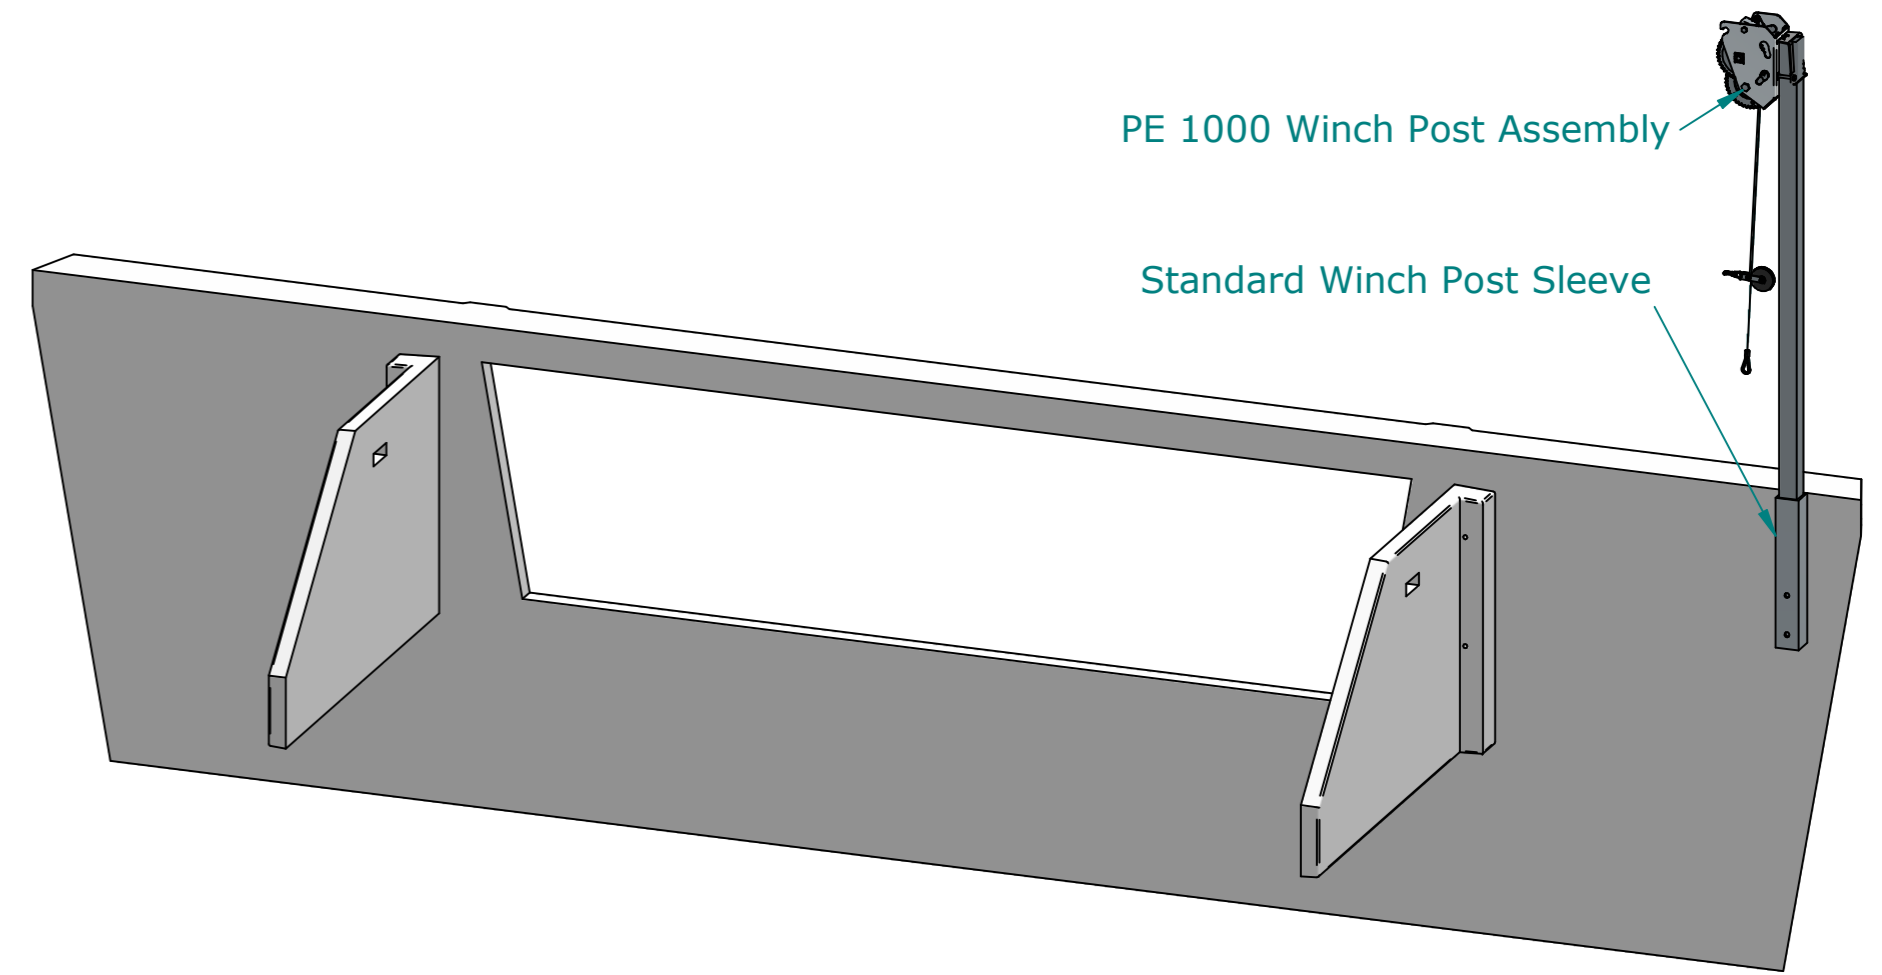

D8 Flat Stop w Wings
 Downstream view, Scale 1:20

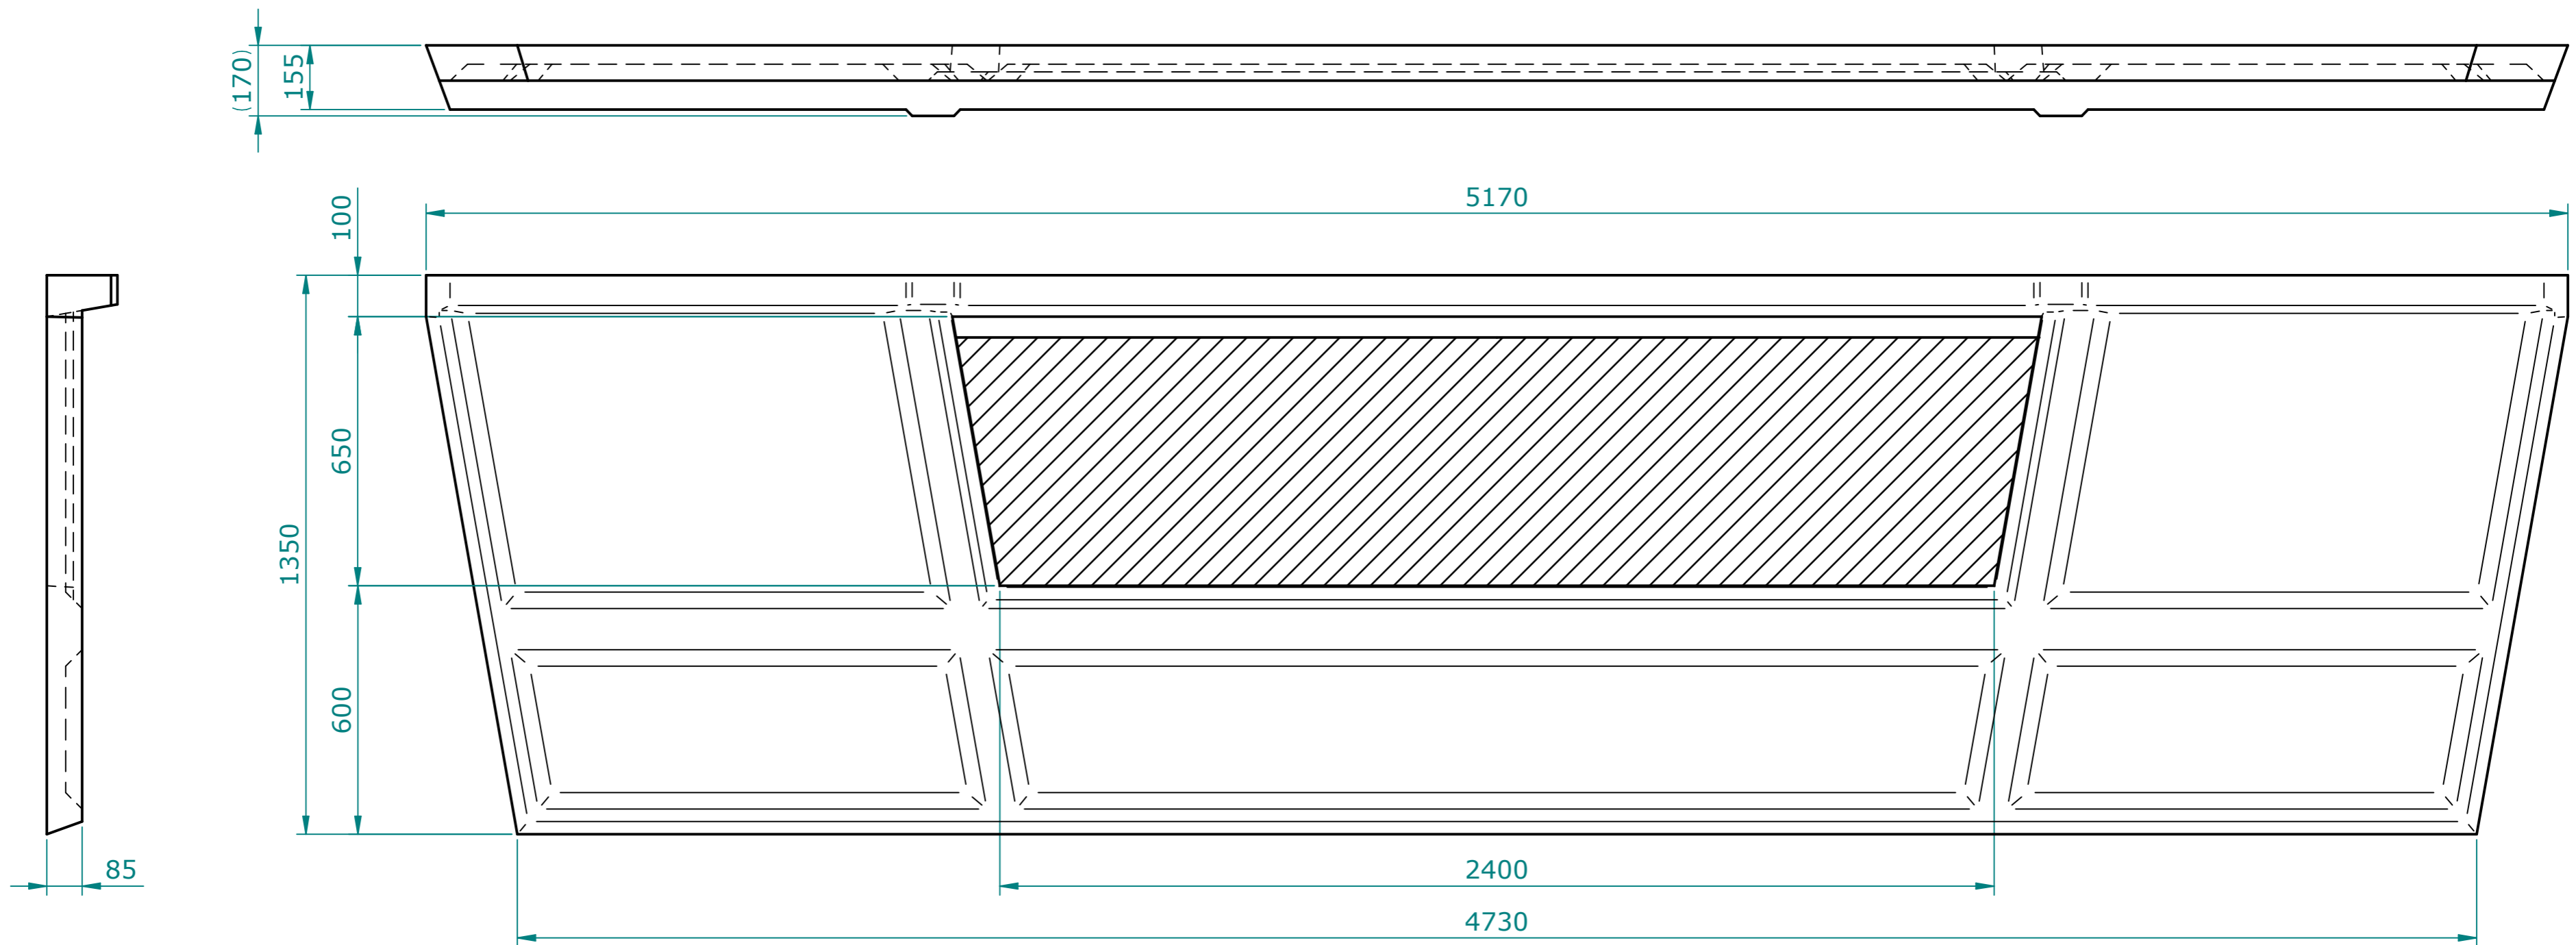

D8 Flat Stop Concrete, Front view, Scale 1:12.5

		TOLERANCES UNLESS OTHERWISE SPECIFIED		DATE DRAWN : 27-02-2019		SCALE : NTS		DESCRIPTION		DRAWING/PART NUMBER	
		STRUCTURAL : 0-2000 = +/- 1		ANGULAR : 1 = +/- 0.5 DEG		MACHINE : 1 = +/- 0.5		APPROVED :		D8 Flat Stop	
		>2000 = +/- 2		1.0 = +/- 0.2 DEG		1.0 = +/- 0.25		DATE :		DRAWING ISSUE	
		DRAFTING STANDARD - AS1100				1.00 = +/- 0.05		SHEET NUMBER		For Review	
1 For review		PM		22-02-2019		ALL DIMENSIONS IN MM UNLESS OTHERWISE STATED		SHEET SIZE		© Padman Stops. This document is and shall remain the property of Padman Stops.	
REV DESCRIPTION		DRAWN		DATE		IF IN DOUBT ASK BEFORE PROCEEDING, DO NOT SCALE - WORK TO THE DIMENSIONS THIS DRAWING IS ISSUED SOLELY ON THE UNDERSTANDING THAT IT IS COPYRIGHT IT MUST NOT BE USED OR REPRODUCED WITHOUT PRIOR CONSENT		1 / 1		A2	
								REVISION		Unauthorised use of this document in any form is prohibited. Patents may apply.	
								Rev1		Innovative Irrigation Solutions	
										info@padmanstops.com.au tel. 03 5874 5282	

Padman Stops
 Innovative Irrigation Solutions