

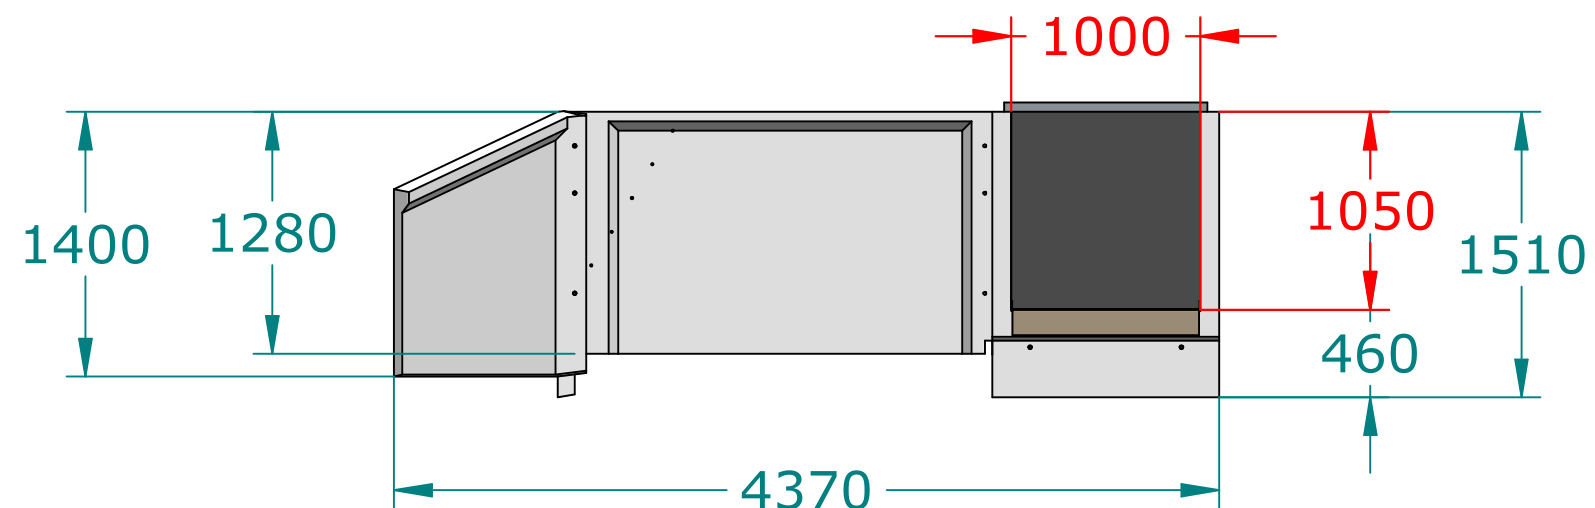


PBC 1000-1000 - 3 way Diverter
Top view, 1 door open, 1 door closed

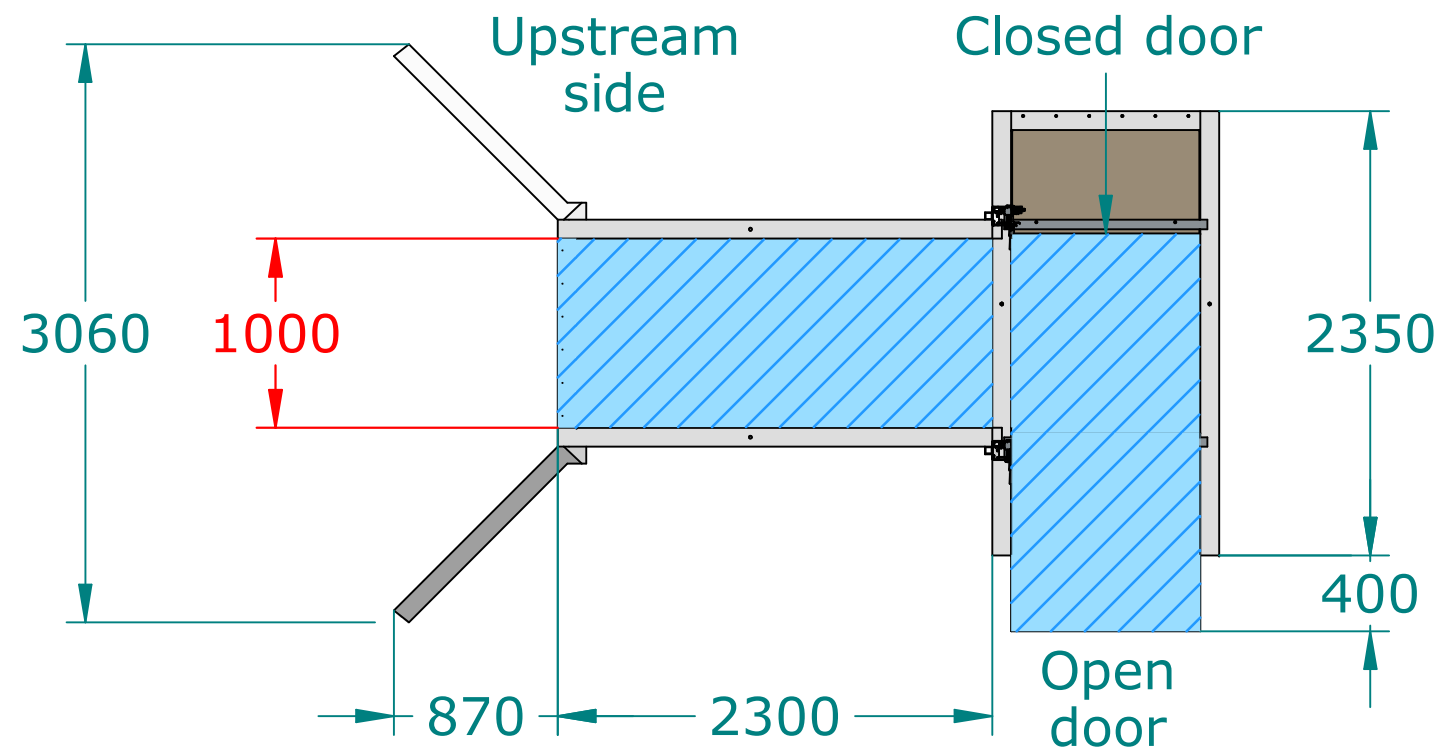

PBC 1000-1000 - 3 way Diverter
Side view, 1 door open, 1 door closed

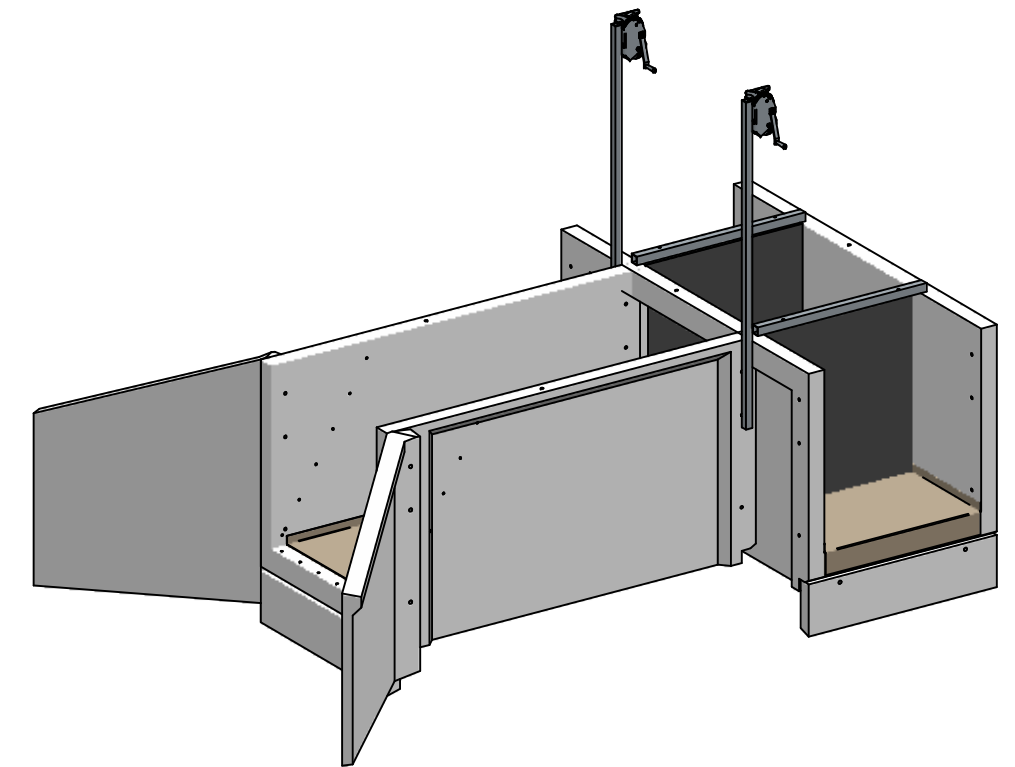

PBC 1000-1000 - 3 way Diverter
General arrangement
Both doors closed

PBC 1000-1000 - 3 way Diverter

© Padman Stops. This document is and shall remain the property of Padman Stops. Unauthorised use of this document in any form is prohibited. Patents may apply.

All dimensions in mm.
unless otherwise stated.

info@padmanstops.com.au
tel. 03 5874 5282

Padman Stops
Innovative Irrigation Solutions